
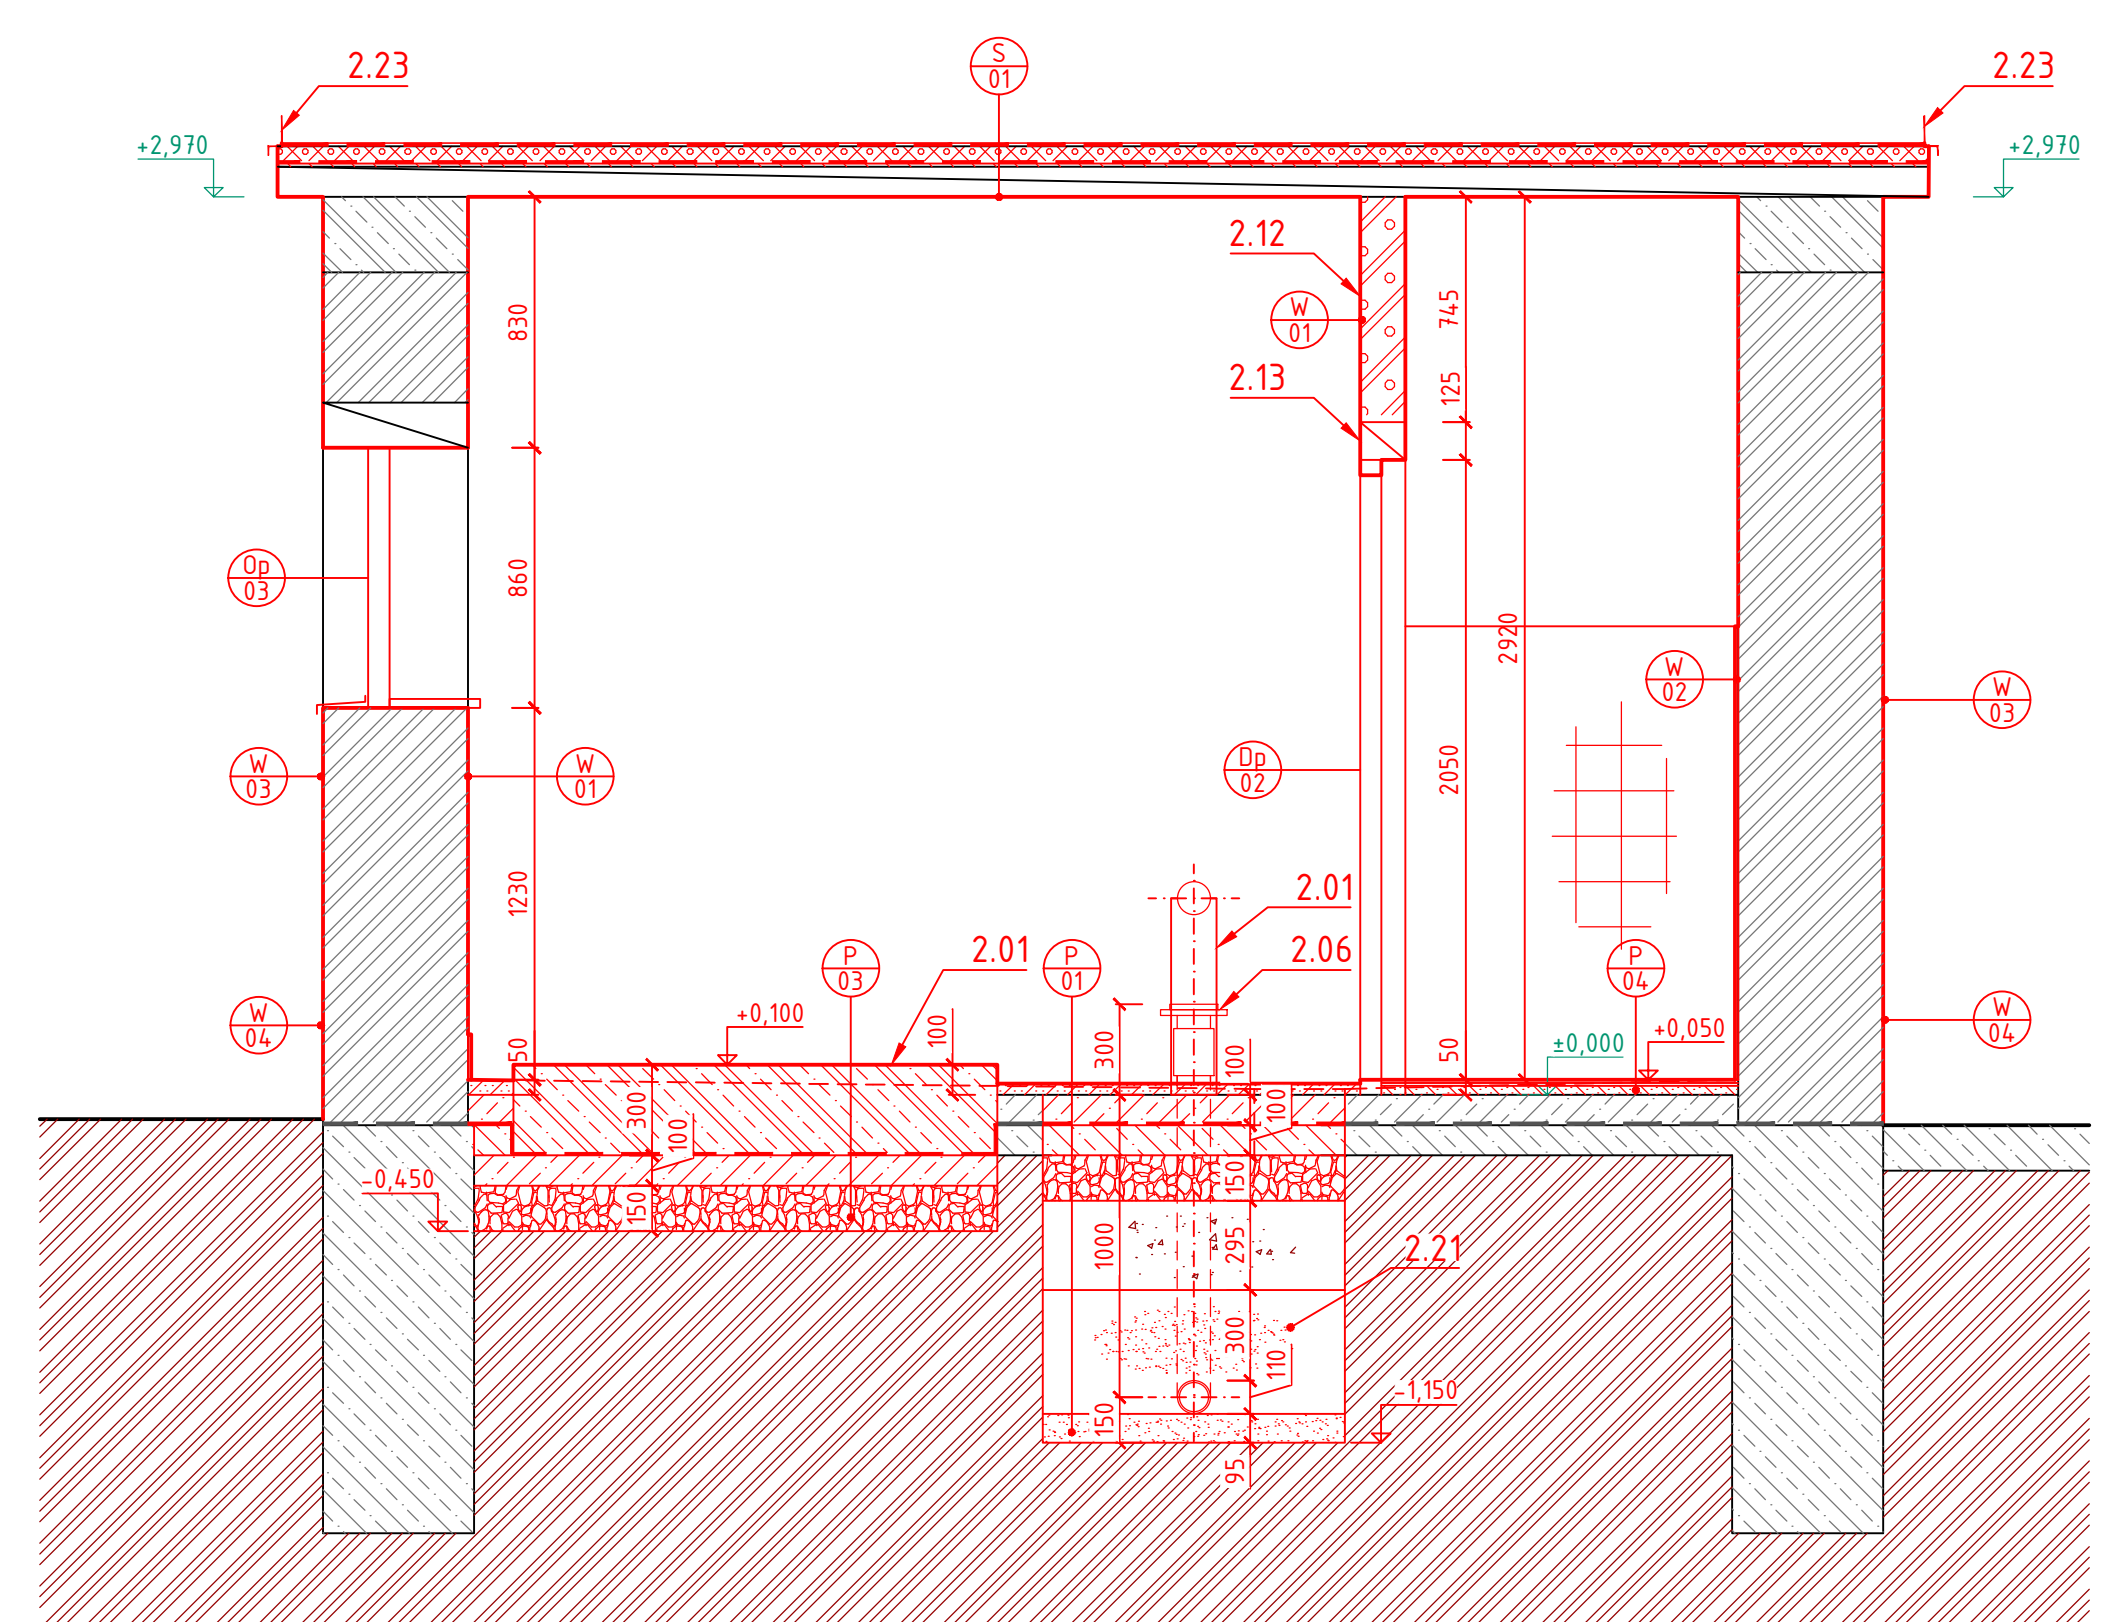
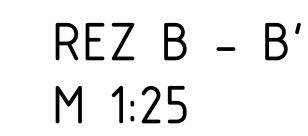
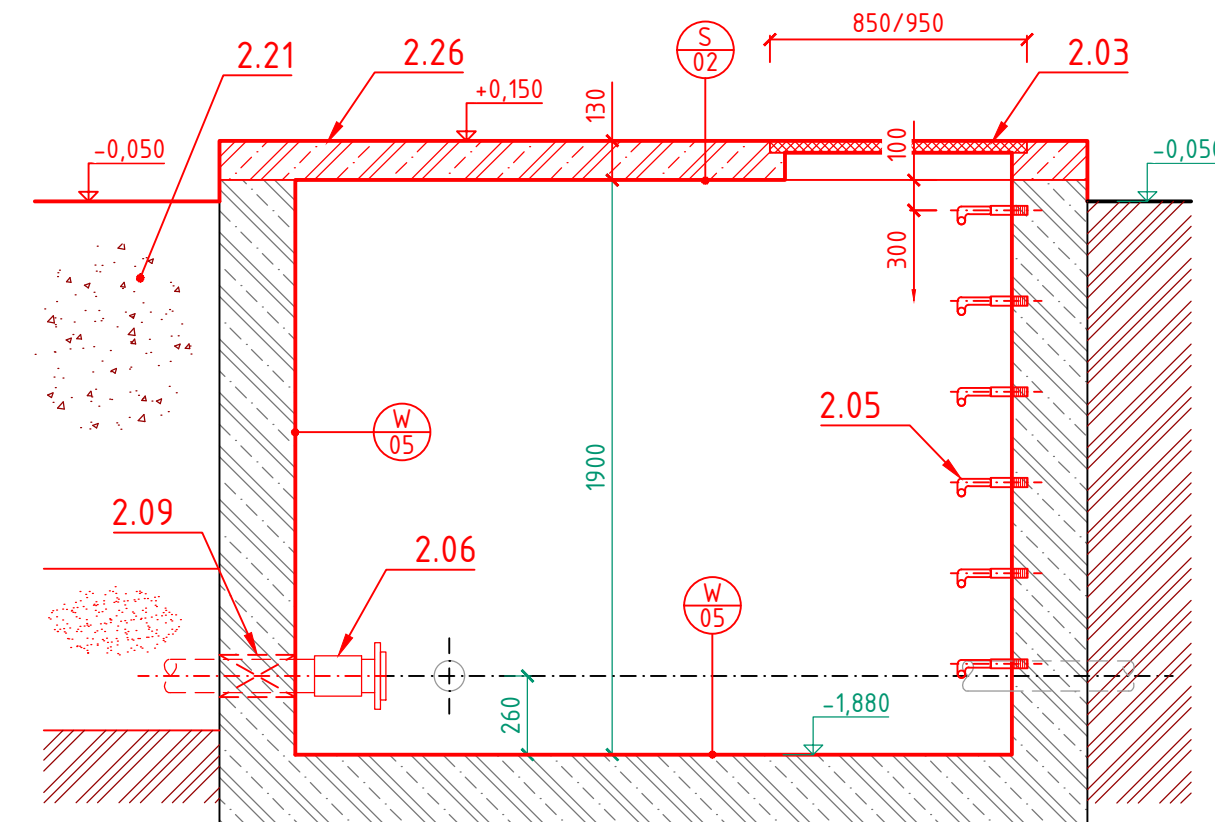


REZ A - A'
M 1:25

REZ A - A'
M 1:25

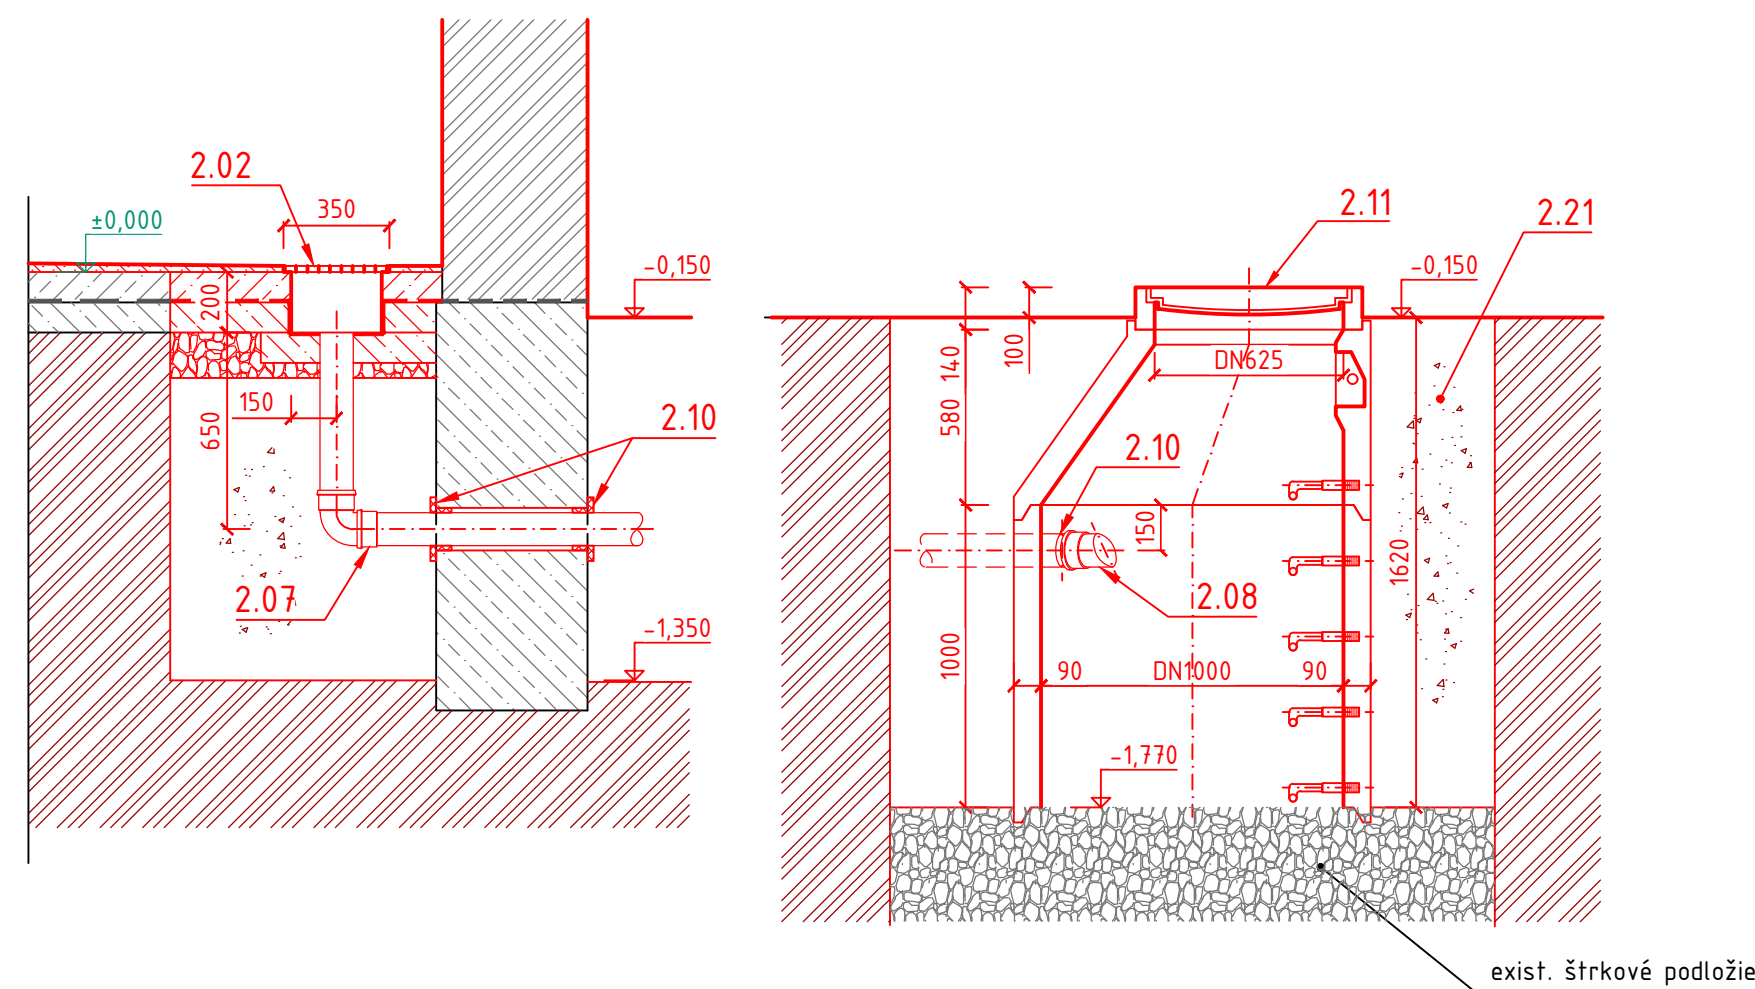

REZ C - C'
M 1:25


$$\pm 0,000 = 124,05 \text{ m n.m.}$$
[illegible]